


FIRST FLOOR PLAN

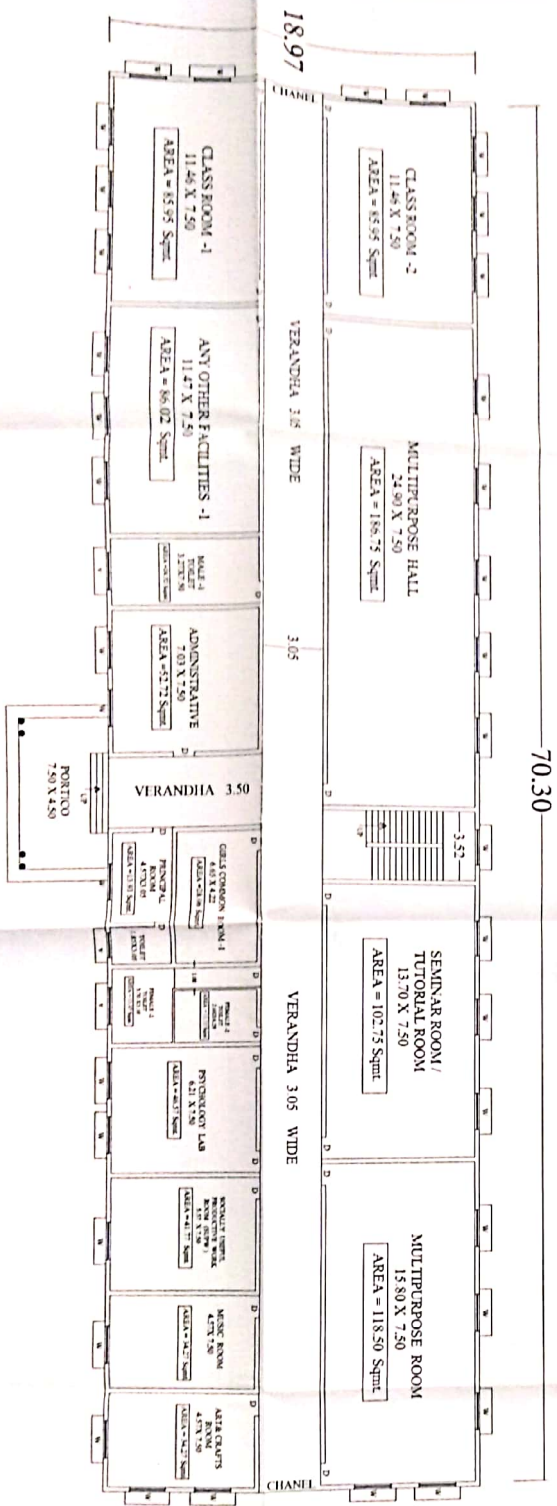


GROUND FLOOR PLAN

PROPOSED BUILDING FOR
 VINHYA GURUKUL COLLEGE
 FOR B.ED. COURSE
 AT - VILLAGE - GOSAIPIUR
 POST - CHUNAR DIST. - MIRZAPUR
 U.P.

OWNER :- RAVINDRA JAISWAL

AREA CHART

TOTAL LAND AREA	= 12,639.00 Sqmt.
G.F. OPEN AREA	= 11,271.75 Sqmt.
GROUND COVERED AREA	= 1,367.25 Sqmt.
FIRST COVERED AREA	= 1,367.25 Sqmt.
TOTAL COVERED AREA	= 2,734.50 Sqmt.

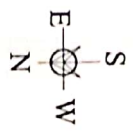

OWNER'S SIGNATURE :-

Handwritten signature

SIGN. OF ENGINEER :-

Professional Engineer's Stamp and Signature